

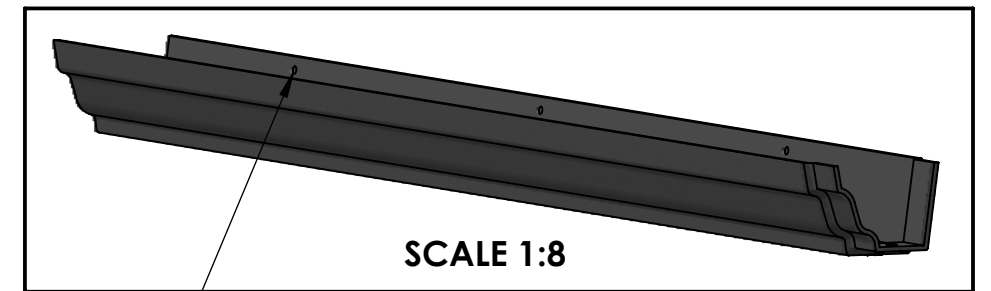


# VIEW FROM FRONT

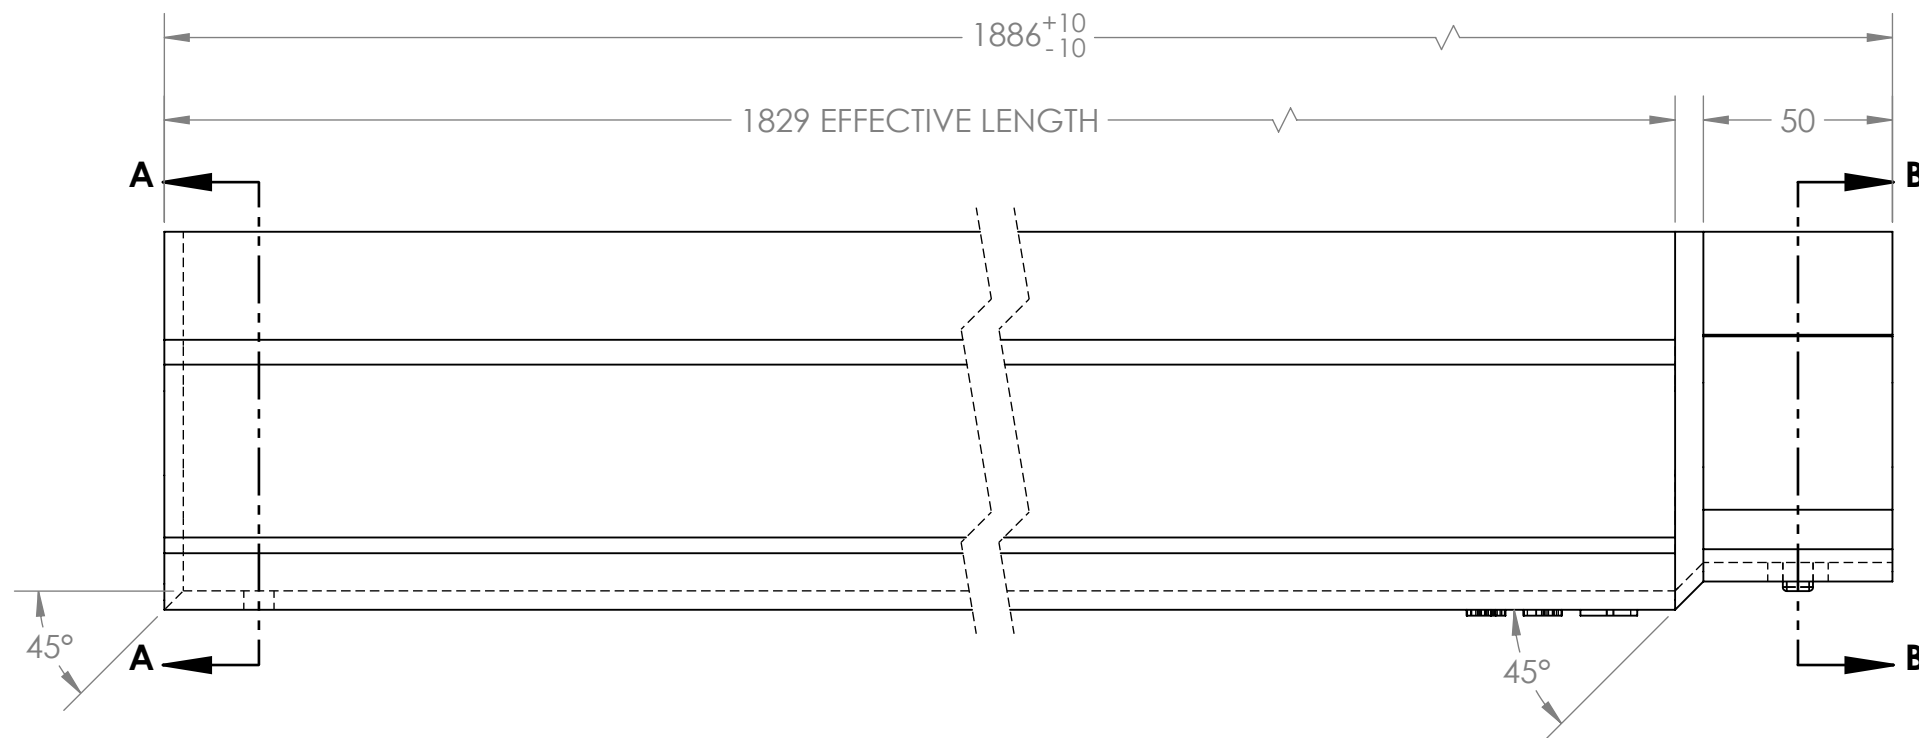


3 X M8 FIXING HOLES  
POSITIONED ON REAR FACE  
(FOR HOLE DIMENSIONS  
SEE DRAWING: **PGSH**)


# VIEW FROM UNDERSIDE

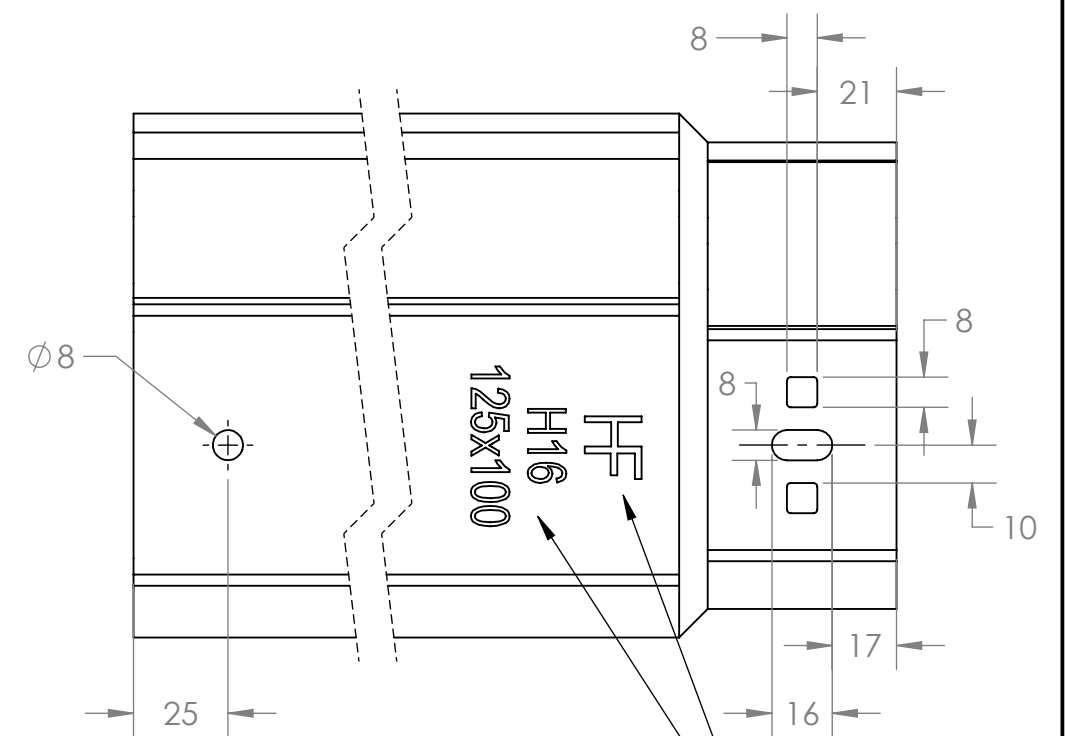

HF LOGO 15MM HIGH  
X RAISED 1.5MM  
MARKINGS 10MM HIGH  
X RAISED 1.5MM

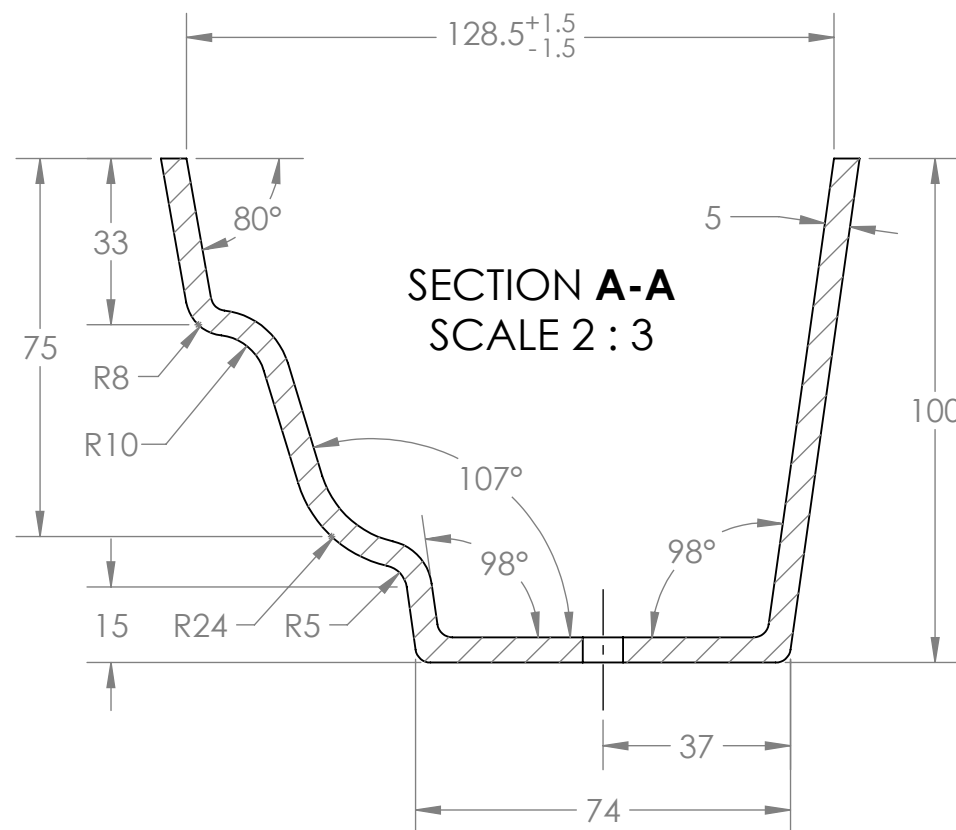

SECTION A-A  
SCALE 2 : 3

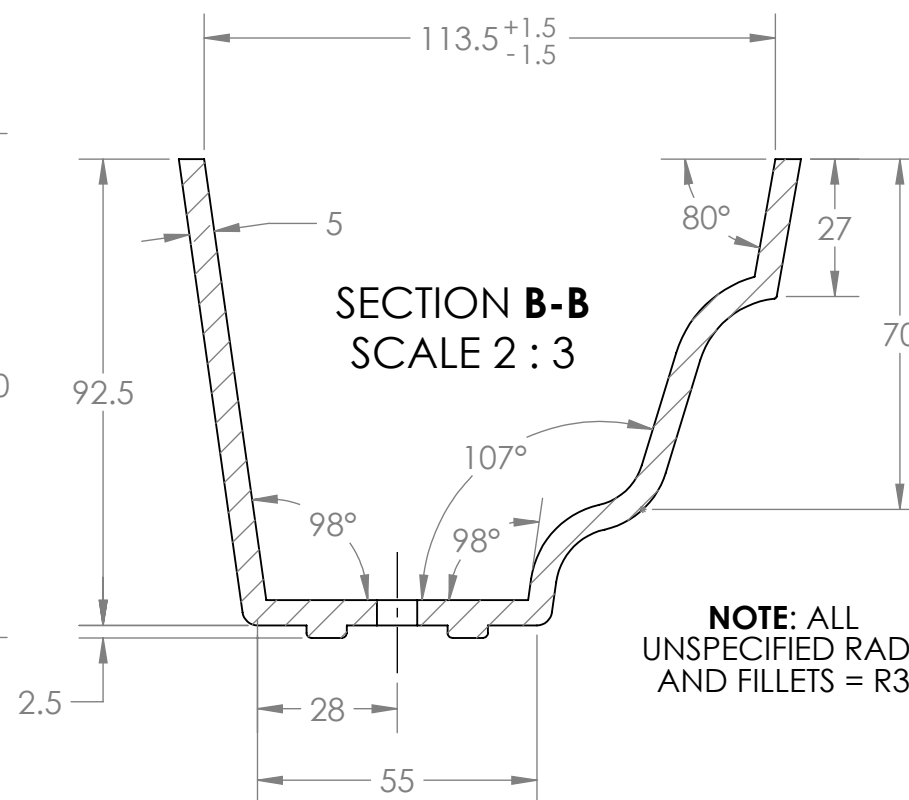

SECTION B-B  
SCALE 2 : 3

**NOTE:** ALL  
UNSPECIFIED RADII  
AND FILLETS = R3

UNCONTROLLED COPY

## Copyright and Design right

This confidential drawing is the sole property of Hargreaves Foundry Group Companies and must not be reproduced or distributed to any third party without written permission. It must only be used for the purpose for which it has been issued and may be withdrawn upon request. The validity of the drawing is only guaranteed at the time of issue and is subject to change without notice.

ALL DIMS IN mm

WATER LANE  
SOUTH PARADE  
HALIFAX  
WEST YORKSHIRE  
HX3 9HG

TEL: (44) 01422 330607  
FAX: (44) 01422 320349  
E-MAIL: info@hargreavesfoundry.co.uk



TITLE  
125x100mm H16 Gutter 6ft

MATERIAL  
BSEN 1561 Grade:EN-GJL-150

SCALE 1:2 A3	DRAWN S Clarke	CHECKED S Clarke
-----------------	-------------------	---------------------

DATE 12/11/24	REF No -	REV. 1
------------------	-------------	-----------

DWG No  
H165401