




ROUND TOWER

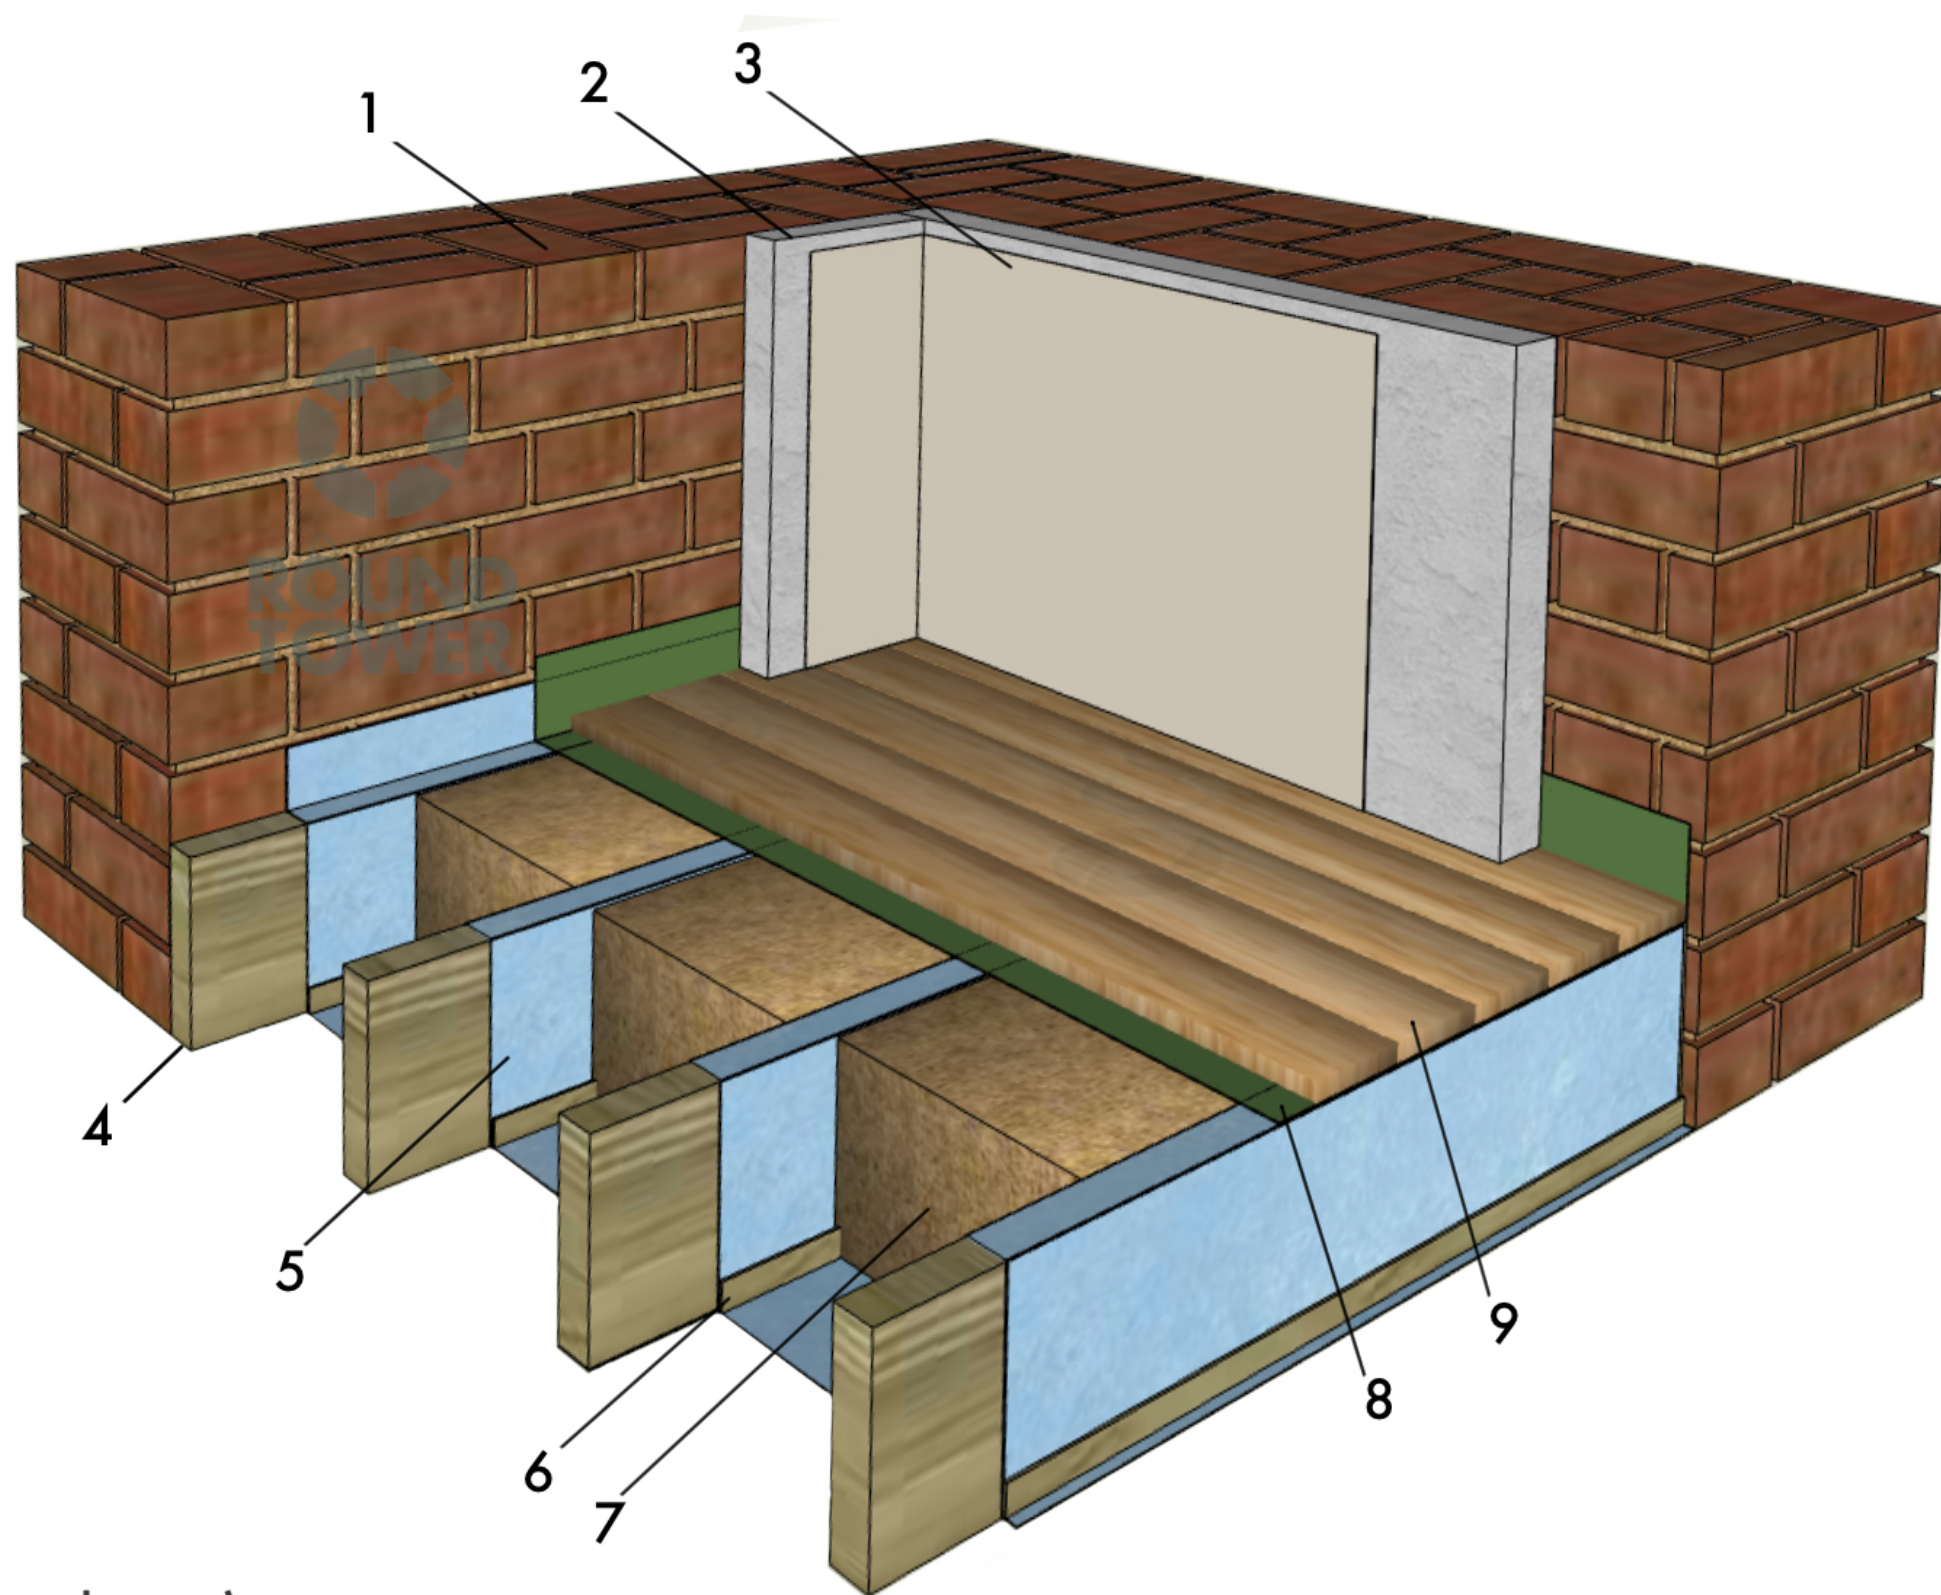

1. Brick masonry wall
2. Roundtower Insulating plaster
3. Beeck mineral paint
4. Timber floor joist
5. ProClima Solitex Plus
6. Timber battens (securing ProClima membrane)
7. SteicoFlex
8. ProClima DA
9. Timber flooring